




REAR ELEVATION
1/8" = 1' - 0"

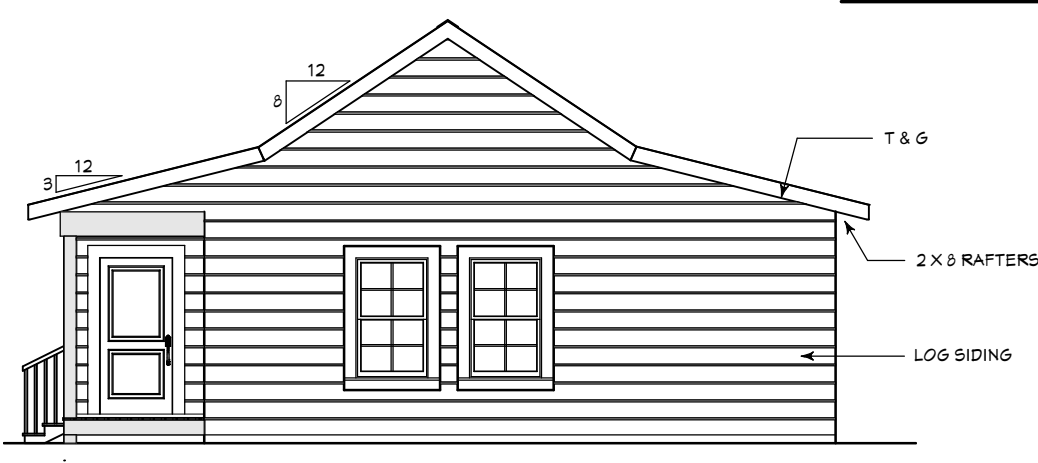

LEFT SIDE ELEVATION
1/8" = 1' - 0"

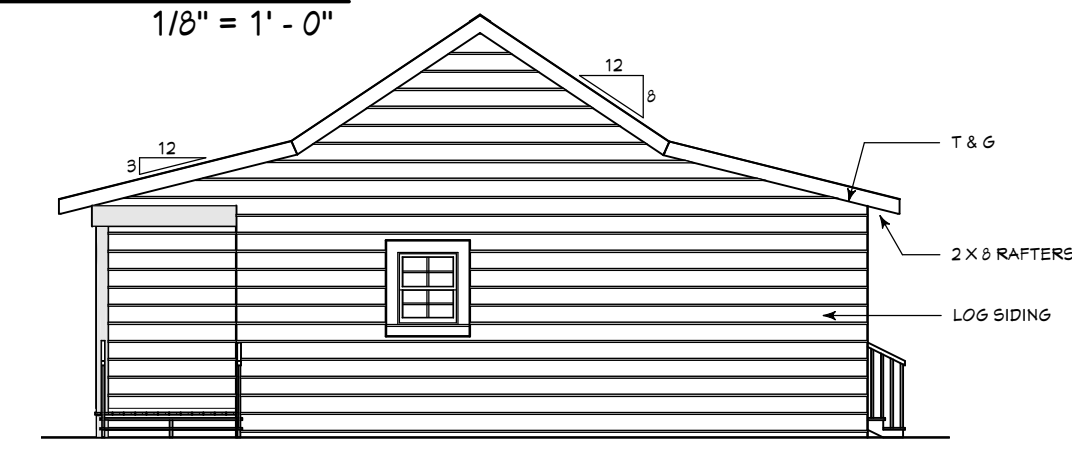

RIGHT SIDE ELEVATION
1/8" = 1' - 0"

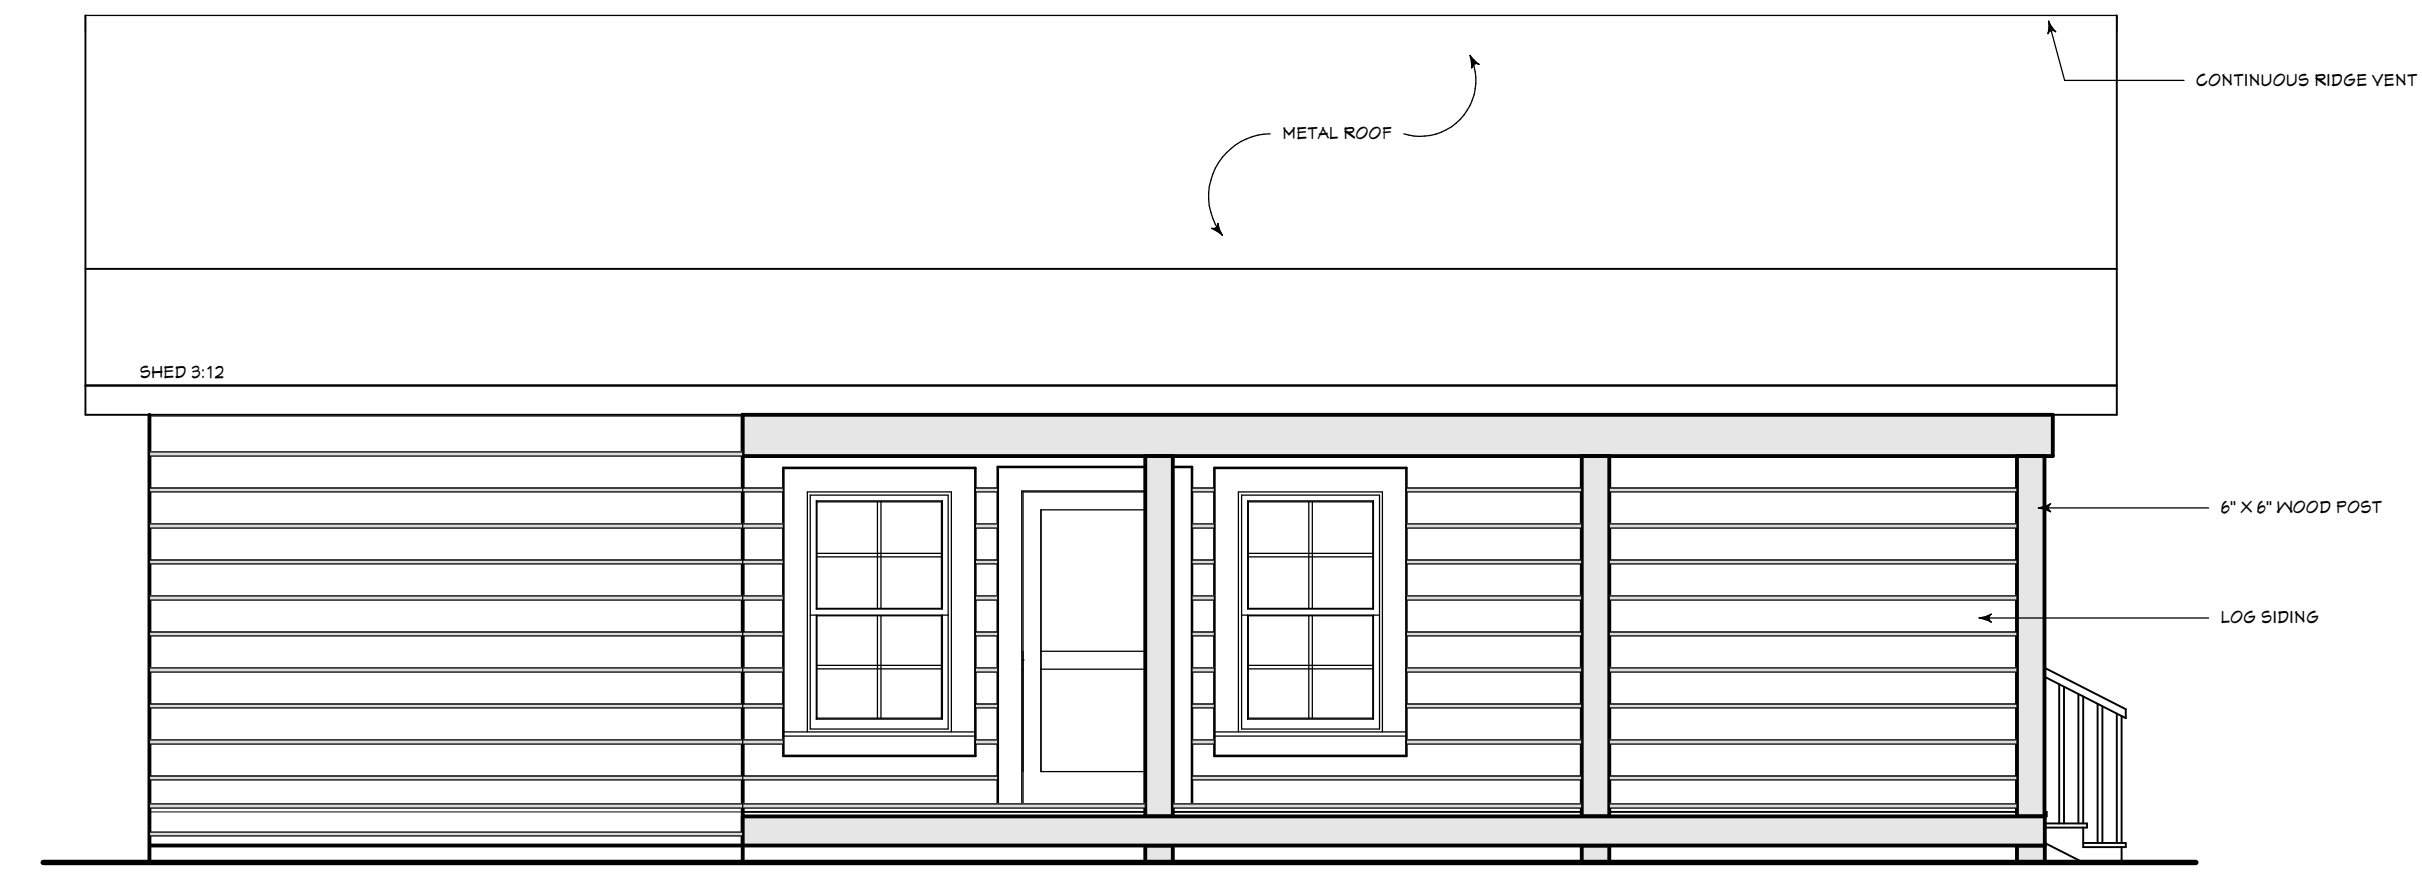

FRONT ELEVATION
1/4" = 1' - 0"


GENERAL NOTES:

1. ALL DIMENSIONS ARE TO BE VERIFIED ON SITE BY CONTRACTOR.
2. FHA APPROVED "EGRESS" WINDOW OPENINGS ARE TO BE "NO LESS THAN" 5.0 SQ. FT. DOWNSTAIRS AND 5.7 SQ. FT. UP STAIRS
3. BUILDER IS TO VERIFY THAT ALL WINDOW SIZES MEET ALL "EGRESS" OPENING CODES.
4. ANY DOOR THAT EXITS FROM THE COMMON LIVING AREA INTO THE GARAGE MUST BE EITHER SOLID WOOD, METAL, OR BE AT LEAST A 20 MIN. FIRE RATED DOOR.


TO THE BEST OF MY KNOWLEDGE THESE PLANS ARE DRAWN TO COMPLY WITH OWNER'S AND/OR BUILDER'S SPECIFICATIONS AND ANY CHANGES MADE TO THEM AFTER PRINTS ARE MADE WILL BE DONE AT THE OWNER'S AND/OR BUILDER'S EXPENSE AND RESPONSIBILITY. THE CONTRACTOR SHALL VERIFY ALL DIMENSIONS AND ENCLOSED DRAWING. ARLIN LOVELL HOME DESIGNS IS NOT LIABLE FOR ERRORS ONCE CONSTRUCTION HAS BEGUN. WHILE EVERY EFFORT HAS BEEN MADE IN THE PREPARATION OF THIS PLAN TO AVOID MISTAKES, THE MAKER CAN NOT GUARANTEE AGAINST HUMAN ERROR. THE CONTRACTOR OF THE JOB MUST CHECK ALL DIMENSIONS AND OTHER DETAILS PRIOR TO CONSTRUCTION AND BE SOLELY RESPONSIBLE THEREAFTER.

CONTRACTOR SHALL VERIFY ALL CONDITIONS AND DIMENSIONS AT THE JOB SITE AND NOTIFY THE DESIGNER OF ANY DIMENSIONAL ERRORS, OMISSIONS OR DISCREPANCIES BEFORE BEGINNING OR FABRICATING ANY WORK.


PLANS ARE PROPERTY OF ARLIN LOVELL HOME DESIGNS AND SHOULD NOT BE RE-PRODUCED OR RE-BUILT WITHOUT WRITTEN PERMISSION.

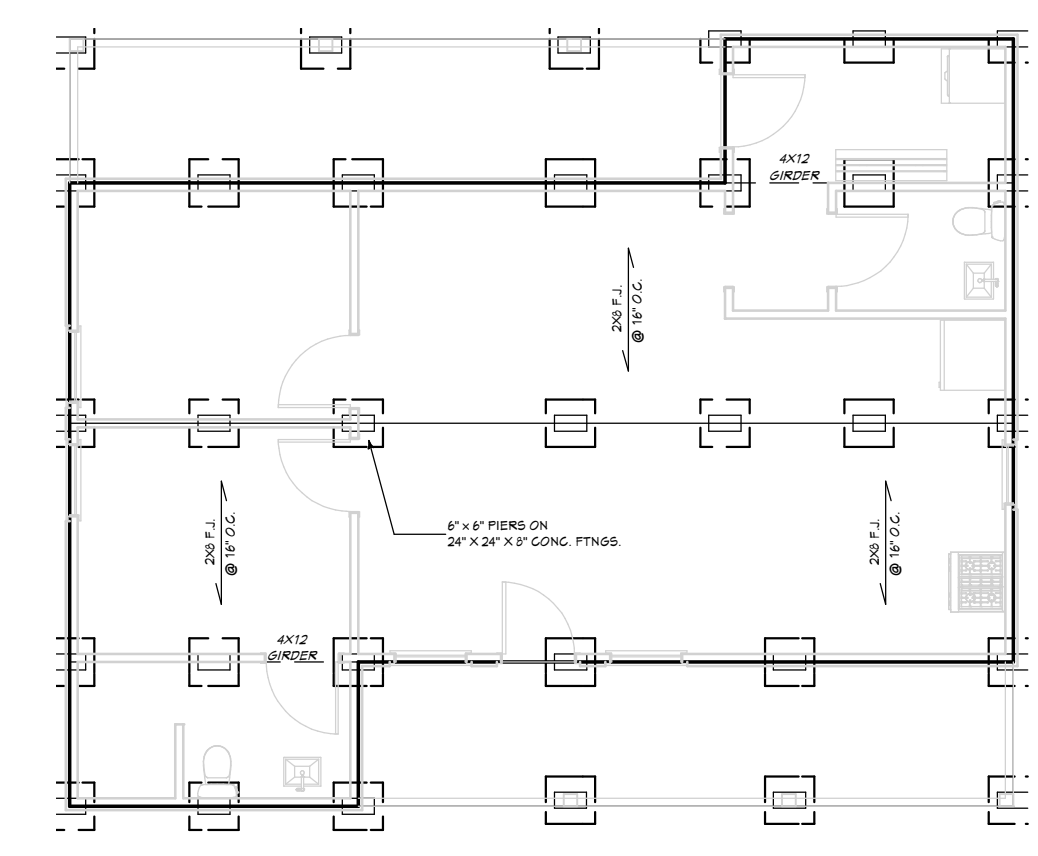

FLOOR JOIST PLAN
1/8" = 1' - 0"

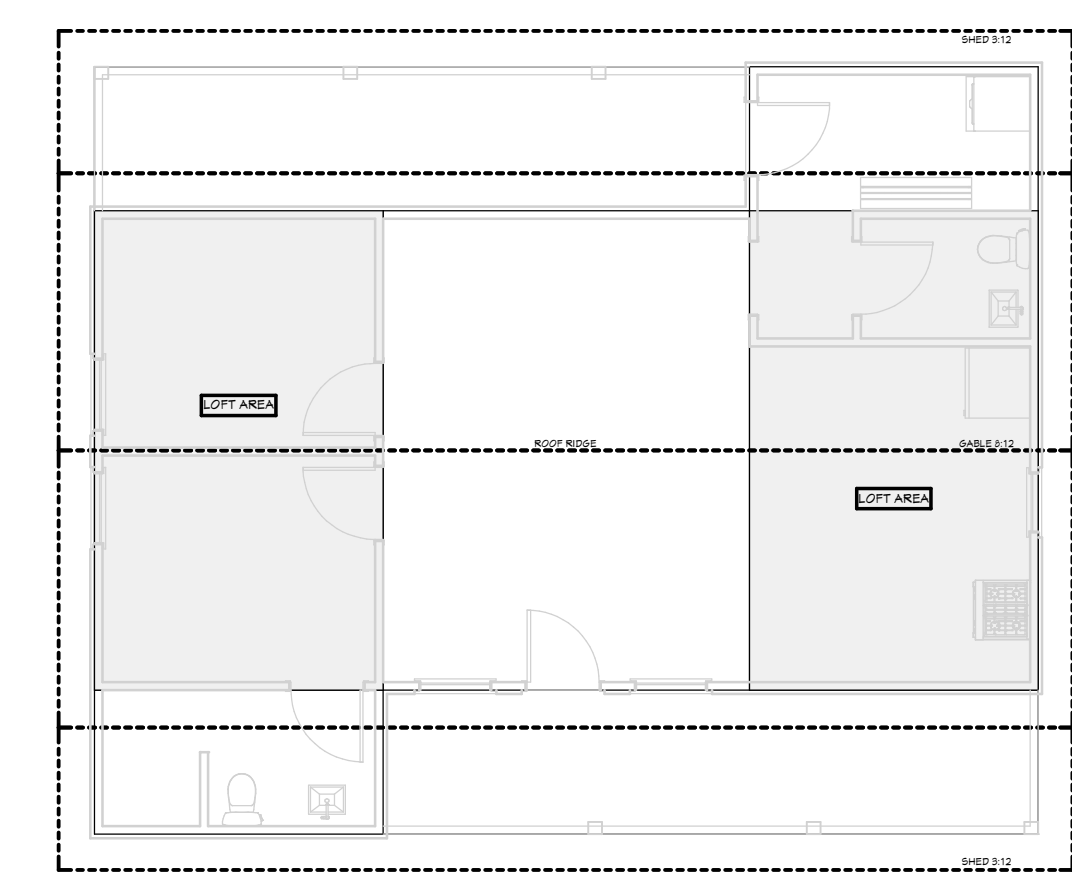

LOFT / ROOF PLAN
1/8" = 1' - 0"

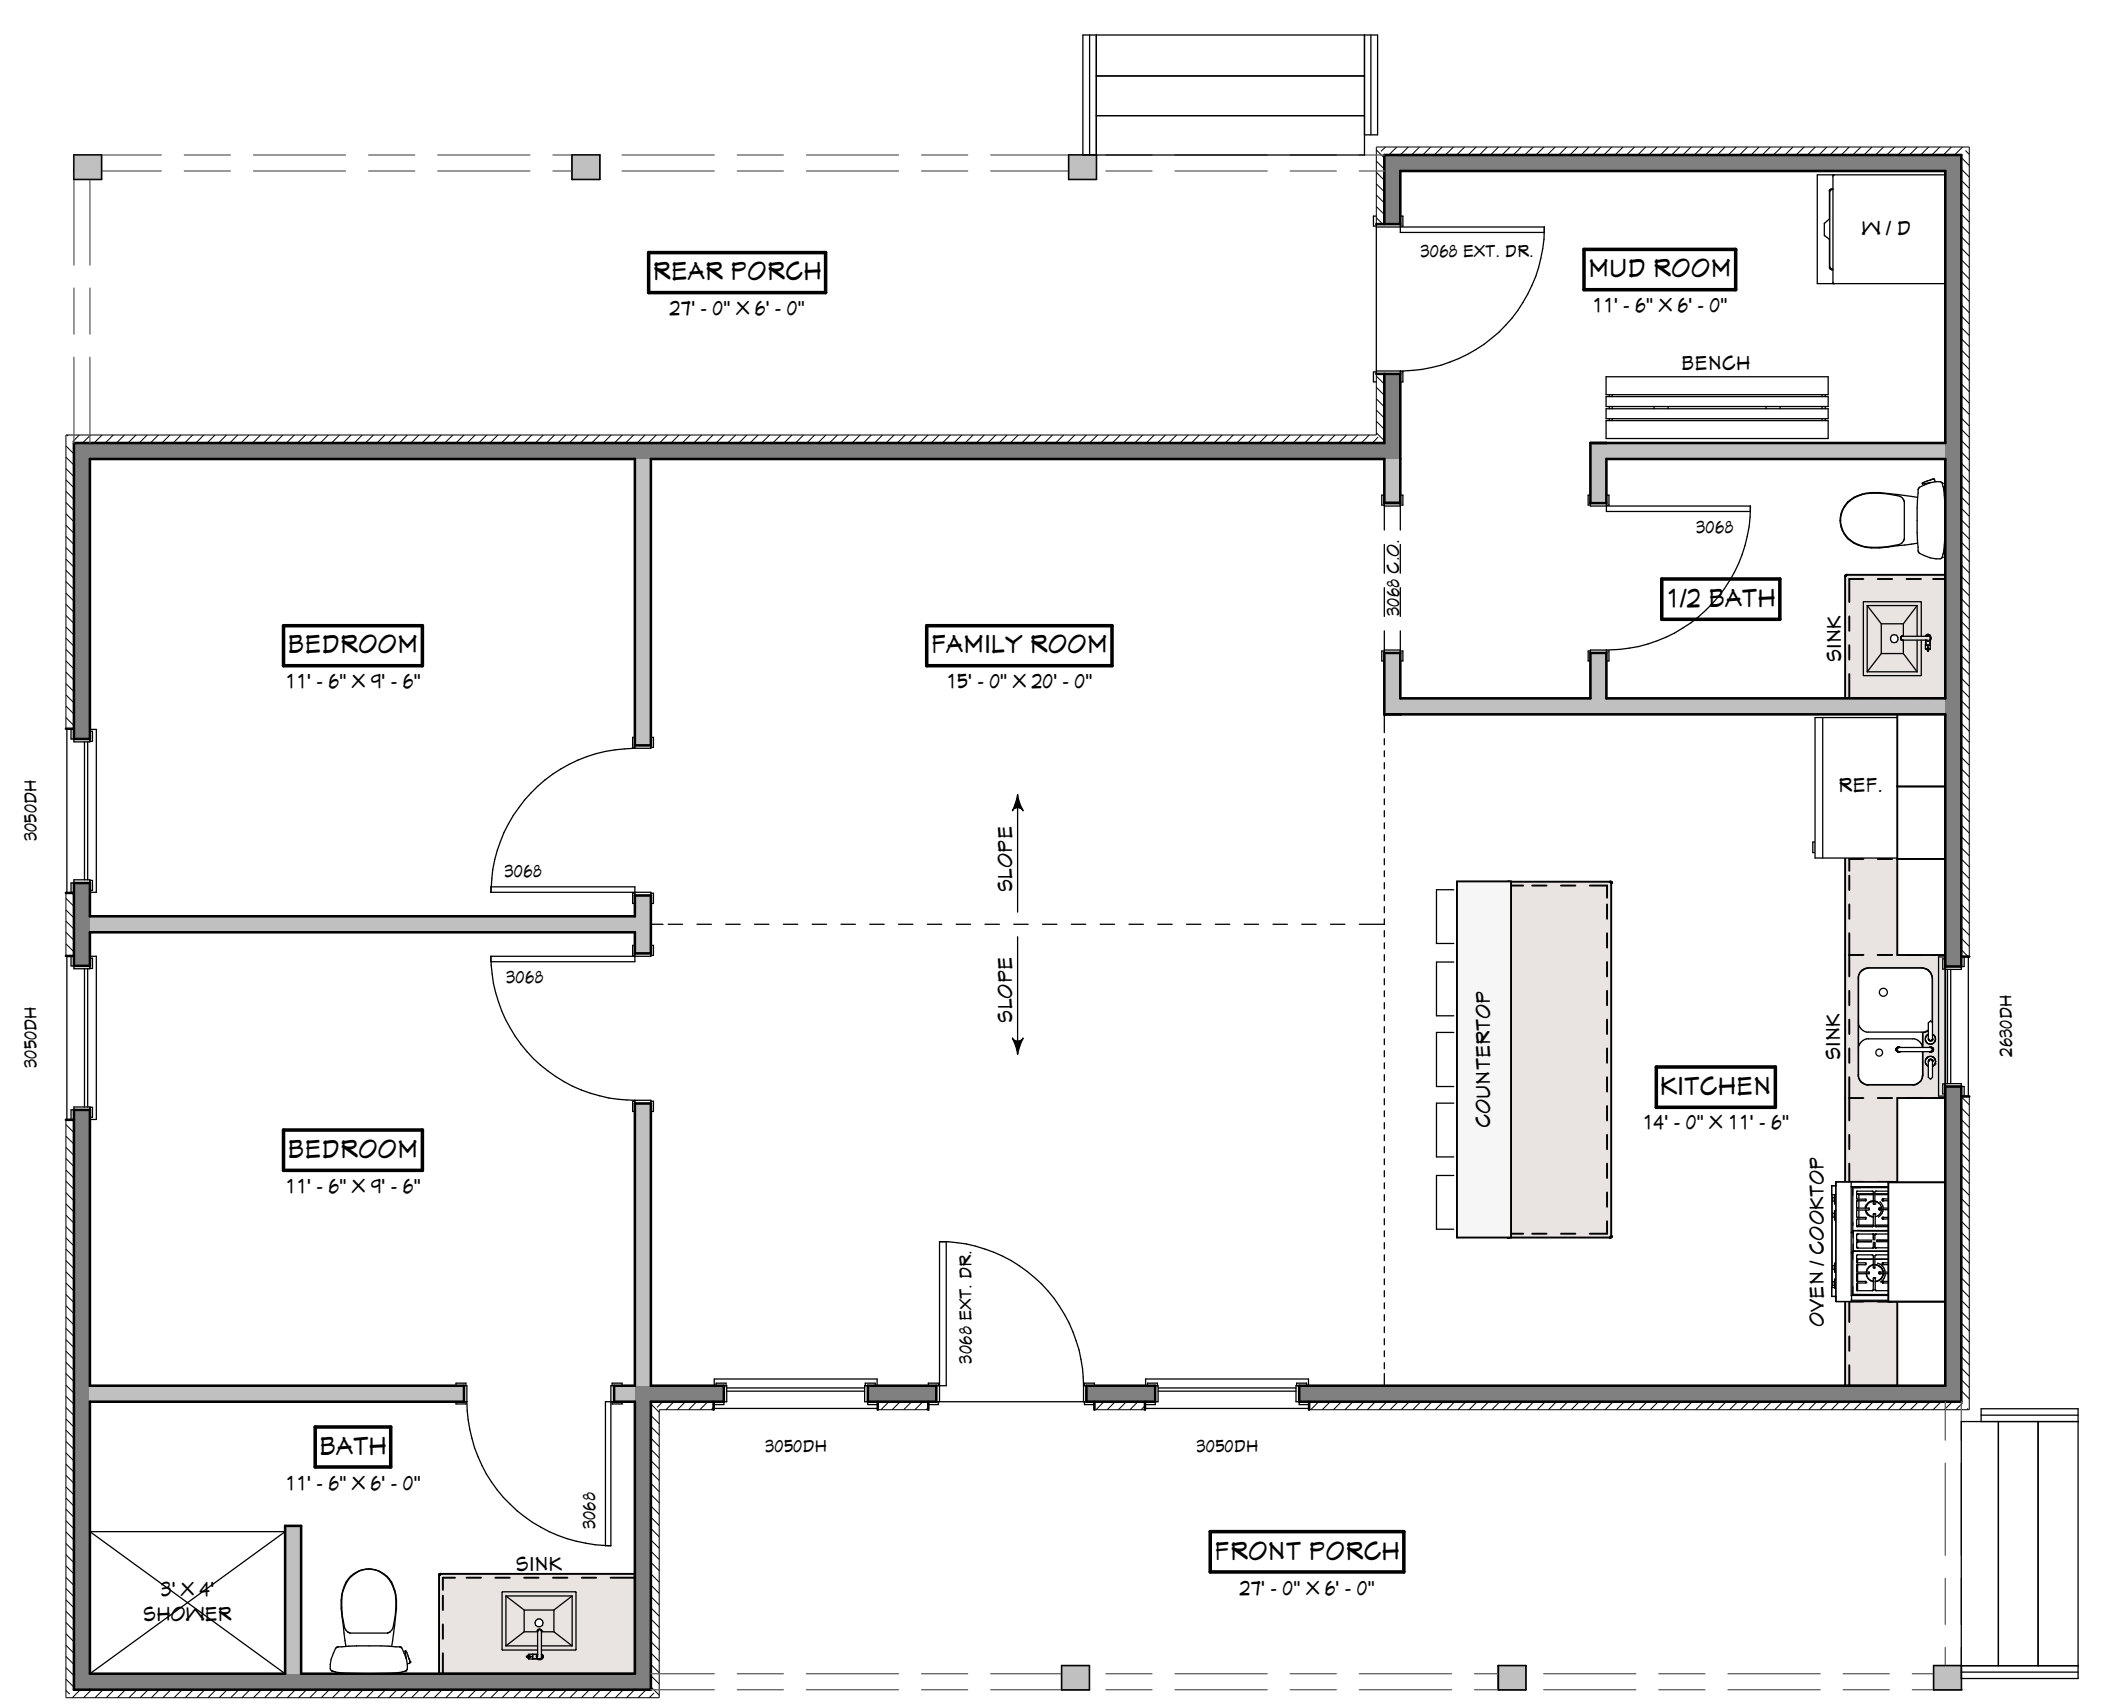

FLOOR PLAN
1/4" = 1' - 0"

HEATED SQ. FT. - 930

ARLIN LOVELL
HOME DESIGNS LLC

1101 EDMONDSON DR.
OXFORD, ALABAMA
OFFICE: 256-831-8500 CELL: 256-310-1600

PLANS DRAWN FOR:



"THE BADGER"

DRAWN BY: MCL	SHEET #:
PLAN NO: 1911	DATE: