


NOTE:
DESIGNY EMBANKMENT ALONG
THE CORRY HIGHWAY MUST BE
MAINTAINED. THE APPLICANT
WILL BE RESPONSIBLE FOR ALL
NEEDED GRADING IN THE
CORRY HIGHWAY

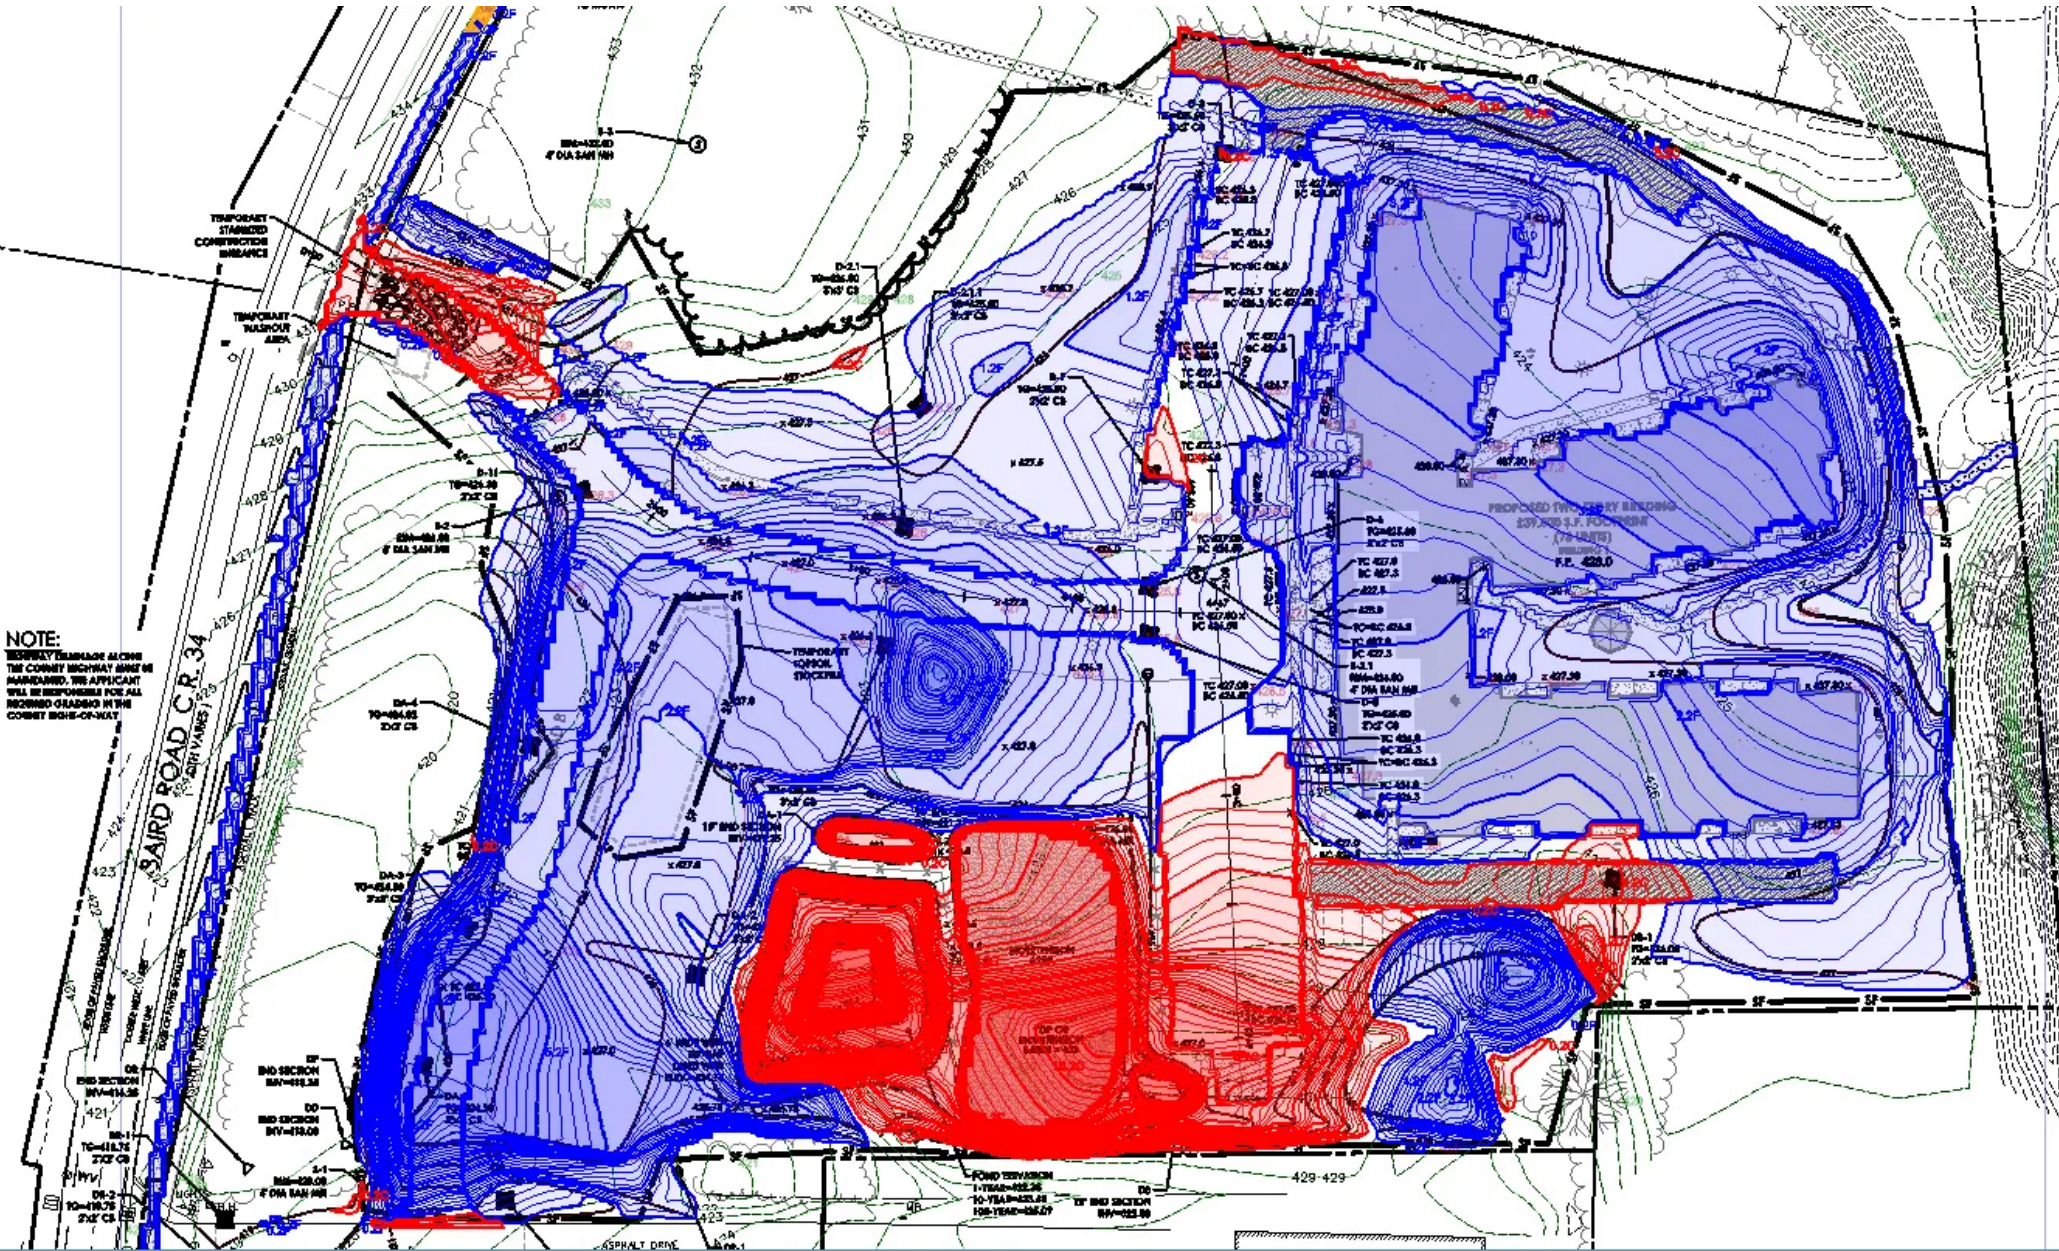

FOUND ELEVATION
1-YEAR-422.24
10-YEAR-422.24
100-YEAR-422.24

TOP OF CURB
FINISHED GRADE

429-429