



MAIN LAYOUT

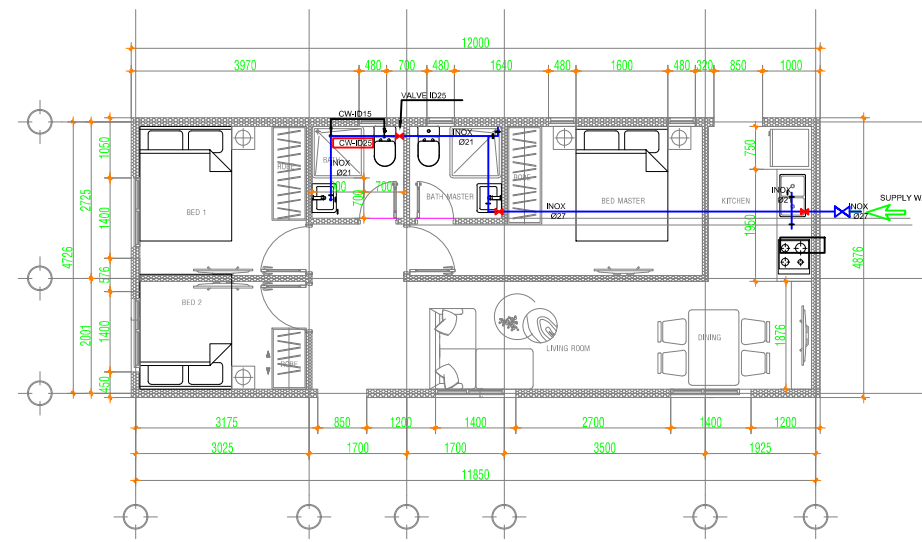

WATER SUPPLY & DRAINAGE SYSTEM LAYOUT

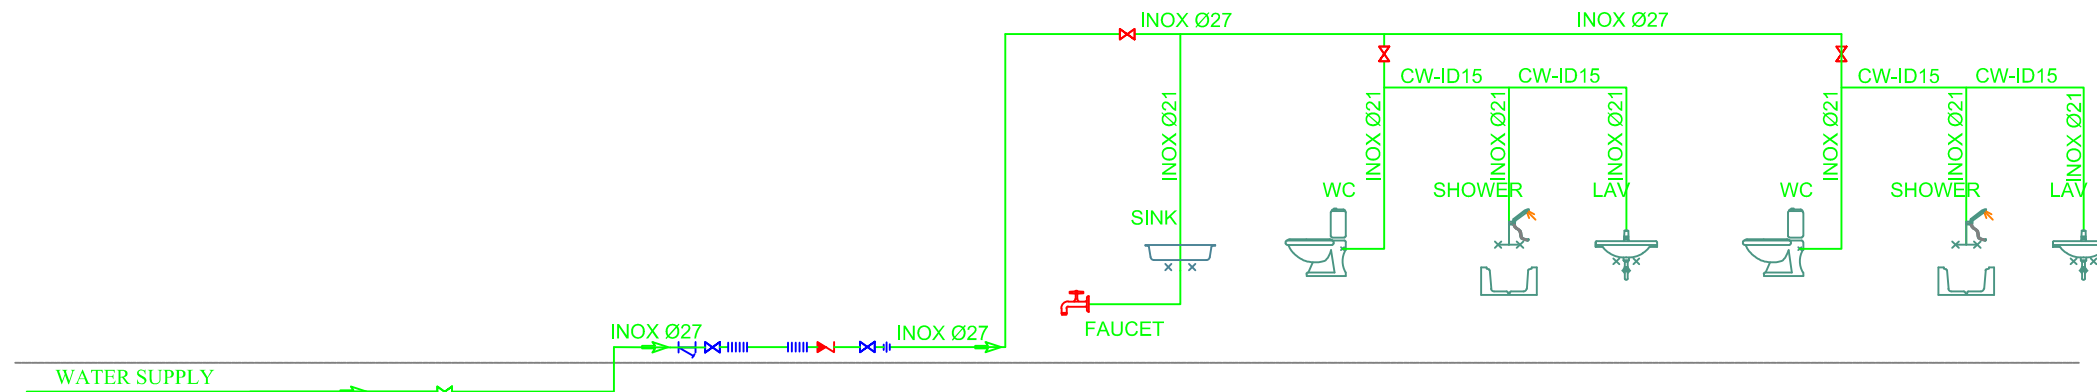

**NOTE:**

- SUPPLY WATER PIPING: SUS304
- WASTE WATER PIPING: uPVC, DIRECT DISCHARGED TO DRAIN AUGER ON THE CONCRETE FLOOR.
- ALL SUPPLY WATER PIPING MATERIAL IS SUS304.
- ALL THE VALVE ARE INSTALLING ON THE BOX UNDER FLOOR.

LẦN BAN HÀNH PROMULGATION TIME	NGÀY DAY:
LẦN 1	28/02/2018

**CHỦ ĐẦU TƯ :**  
INVESTOR :

**GIÁM ĐỐC :**  
DIRECTOR :

**ĐƠN VỊ THỰC HIỆN**  
CONTRACTOR :

**CATTAN TECHNOLOGY CO., LTD**

**ĐỊA CHỈ :** #49/61/41 Street No. 51, Ward 14, Go Vap  
**ADDRESS :** District, HCMC, Vietnam

**GIÁM ĐỐC :**  
DIRECTOR :

<b>CHỦ TRÌ</b> PROJECT MANAGER:	NGUYỄN N. THANH HUYỀN
<b>THIẾT KẾ</b> DESIGNED BY:	LÊ QUỐC THÁI
<b>KIỂM:</b> CHECKED BY:	BÙI ĐỨC VINH
<b>VẼ :</b> DRAWN BY:	

**TÊN CÔNG TRÌNH:**  
PROJECT NAME :

**PREFABRICATED HOUSE**

**ĐỊA ĐIỂM :**  
LOCATION :

**HẠNG MỤC :**  
ITEM :

WATER SUPPLY & DRAINAGE SYSTEM

**TÊN BẢN VẼ :**  
NAME DRAWING :

WATER SUPPLY & DRAINAGE SYSTEM

<b>THIẾT KẾ SỐ BỘ</b> CONCEPT DISIGN :	<input type="checkbox"/> <b>THIẾT KẾ CHI TIẾT</b> DETAIL DESIGNED :
<b>TRÌNH DUYỆT</b> APPROVED :	<input type="checkbox"/> <b>HOÀN CÔNG</b> REVISION :

<b>TỶ LỆ :</b>	<b>KÝ HIỆU :</b> KT : 01/16
----------------	-----------------------------