

CROSS SECTION SUBMITTAL AS REQUIRED BY BUREAU VERITAS NORTH AMERICA, INC.

ROOF:

ROOF PITCH _____ ROOF TYPE: SHED - GABLE - HIP - OTHER _____ (CIRCLE ONE)

ROOFING MATERIAL _____

ROOFING UNDERLAYMENT _____

ROOF DECKING _____

TRUSS ___ YES ___ NO

TRUSS SPACING _____

RAFTER SIZE _____

RAFTER SPACING _____

RAFTER CLEAR SPAN _____

RAFTER SPECIES _____

RIDGE _____

CEILING JOIST SIZE _____ SPAN _____

CEILING JOIST SPACING _____

CEILING JOIST SPECIES _____

INSULATION _____

ROOF VENTILATION _____

FLOOR:

SUB-FLOOR _____

FLOOR JOIST SIZE _____

FLOOR JOIST SPACING _____

FLOOR JOIST CLEAR SPAN _____

FLOOR JOIST SPECIES _____

BEAM TYPE & SIZE _____

DISTANCE FROM GRADE _____

FOUNDATION:

FOUNDATION TYPE _____

ANCHOR TYPE _____

ANCHOR SPACING _____

SILL PLATE _____

BLOCK WALL SIZE _____

VERTICAL REINFORCEMENT _____

CONCRETE FLOOR THICKNESS _____


VAPOR BARRIER _____

COLUMN PAD SIZE _____

COLUMN SPACING _____

FOOTING WIDTH _____ HEIGHT _____

FOOTING DEPTH BELOW GRADE _____

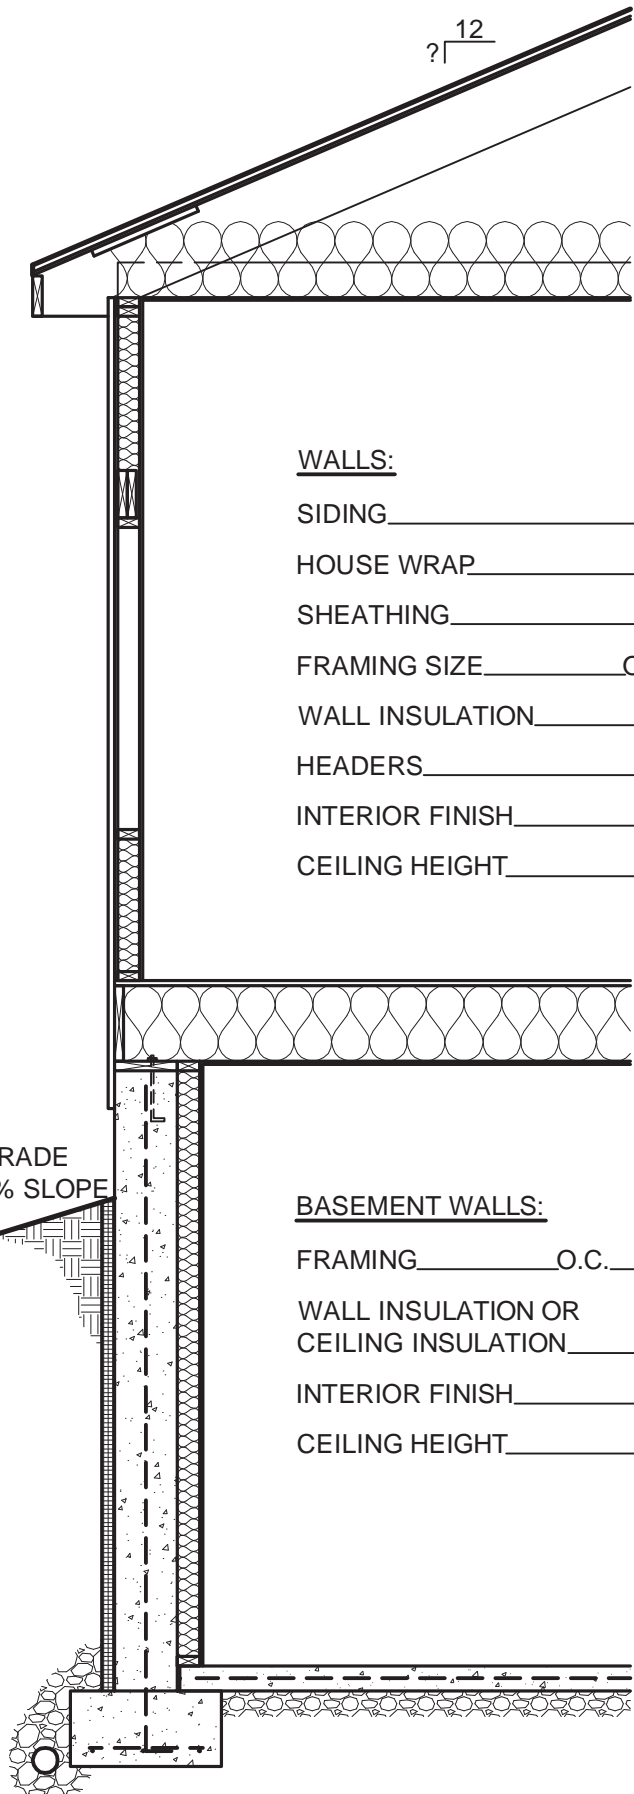

WALLS:

SIDING _____

HOUSE WRAP _____

SHEATHING _____

FRAMING SIZE _____ O.C. _____

WALL INSULATION _____

HEADERS _____

INTERIOR FINISH _____

CEILING HEIGHT _____

BASEMENT WALLS:

FRAMING _____ O.C. _____

WALL INSULATION OR
CEILING INSULATION _____

INTERIOR FINISH _____

CEILING HEIGHT _____